



DNEVNI BORAVAK

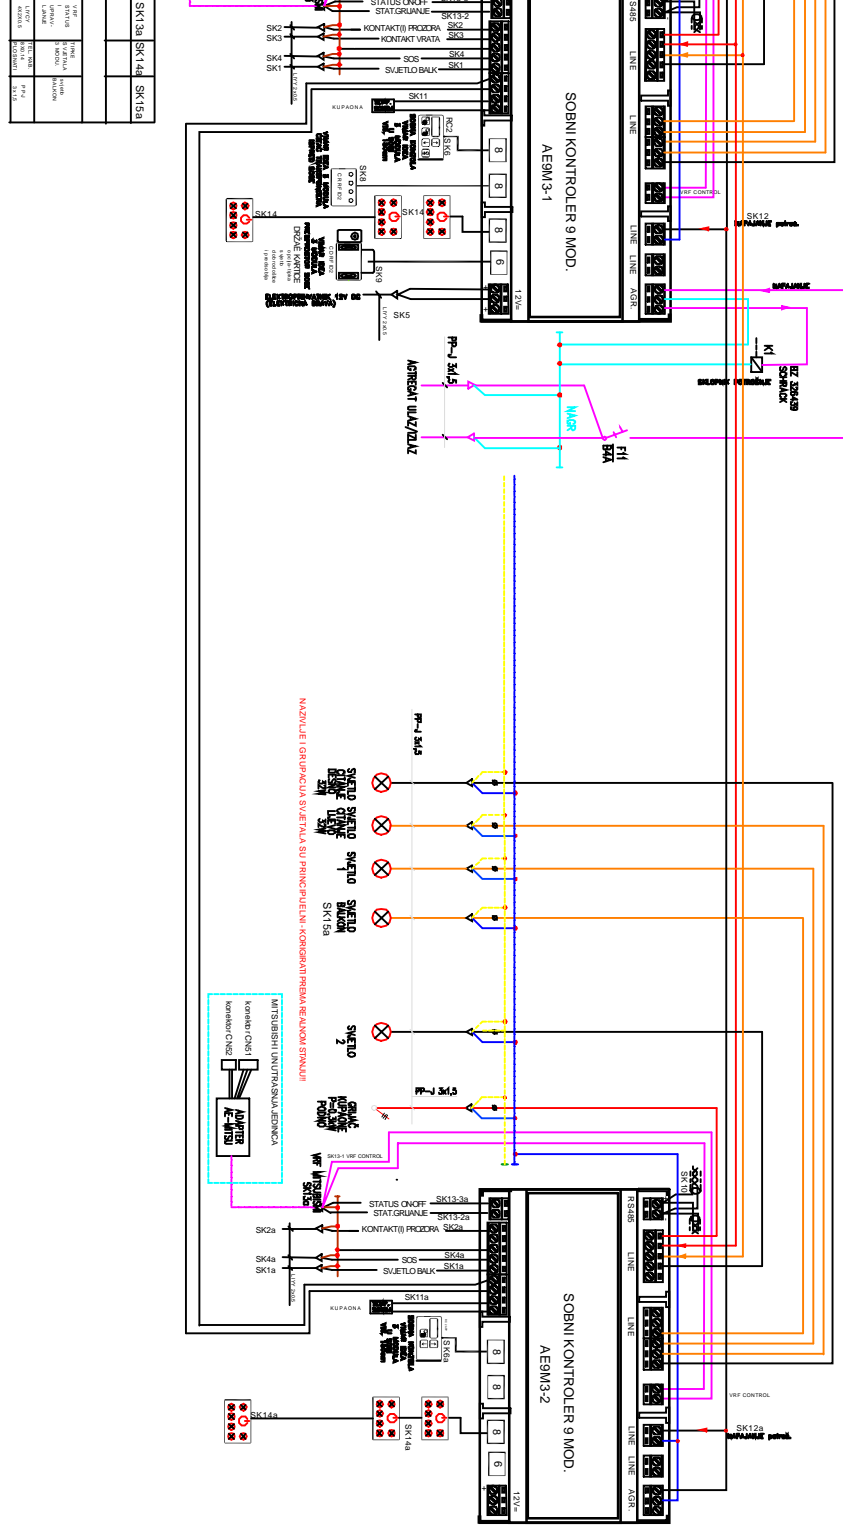

SOBA

HOTEL PALAZZO POREČ
APARTMAN

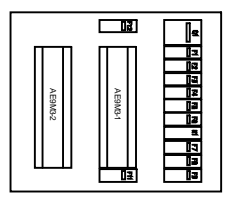

Br. na katu	OSIG. FI	SK1	SK2	SK3	SK4	SK5	SK6	SK7	SK8	SK9	SK10	SK11	SK12	SK13	SK14	SK15	SK16	SK17	SK18	SK19	SK20
DNEVNI BORAVAK + PREDPROSTOR																					
1																					
2																					
SOBA																					
1																					
2																					
